


Typical Cape Model

The staff at LOK-N-LOGS will work with you to help identify and meet your design needs, based on lifestyle, site situation or a host of other variables specific to you.

At LOK-N-LOGS we'll gladly work with you to make modifications to any of our standard models.

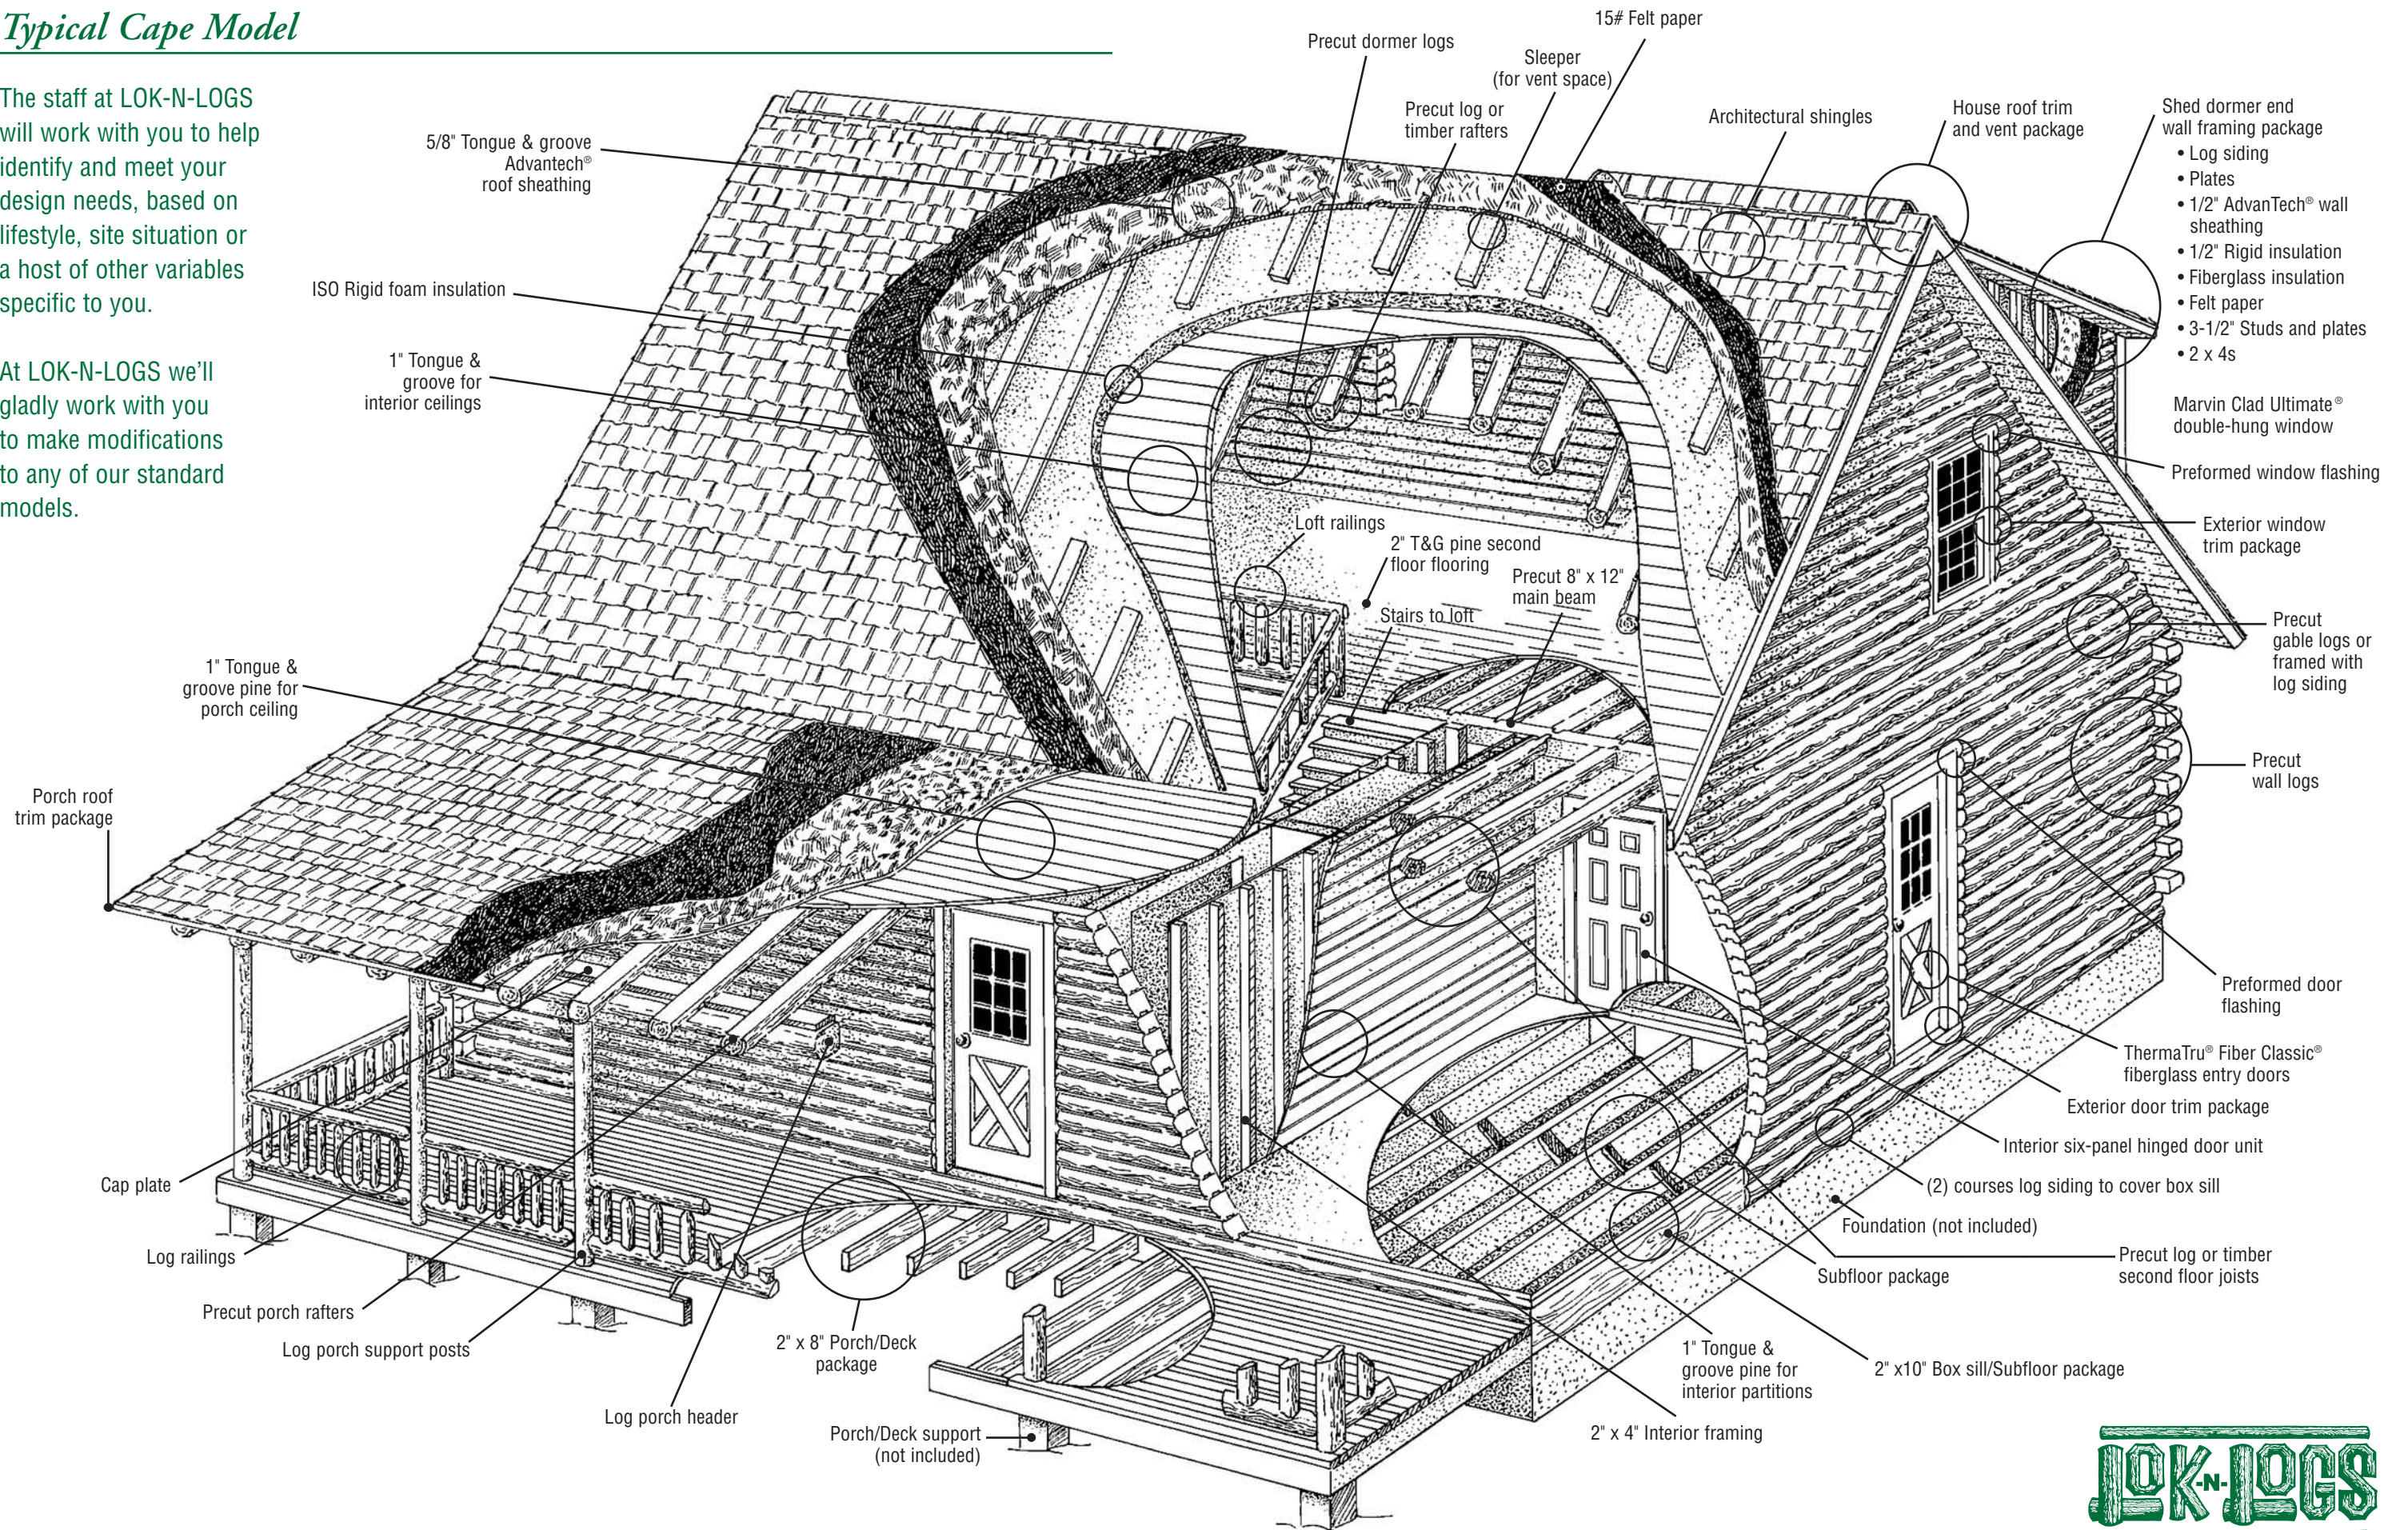

- Shed dormer end wall framing package
 - Log siding
 - Plates
 - 1/2" AdvanTech® wall sheathing
 - 1/2" Rigid insulation
 - Fiberglass insulation
 - Felt paper
 - 3-1/2" Studs and plates
 - 2 x 4s

- Marvin Clad Ultimate® double-hung window
- Preformed window flashing

- Exterior window trim package
- Precut gable logs or framed with log siding

- Precut wall logs
- Preformed door flashing

- ThermaTru® Fiber Classic® fiberglass entry doors
- Exterior door trim package
- Interior six-panel hinged door unit

- (2) courses log siding to cover box sill
- Foundation (not included)
- Subfloor package
- Precut log or timber second floor joists

- 2" x 10" Box sill/Subfloor package

